



**Chandler · Arizona**  
*Where Values Make The Difference*

# 46

AUG 16 2012

Chandler



2010

**MEMORANDUM Management Services Department - Council Memo No. MR13-04**

**DATE:** AUGUST 16, 2012

**TO:** MAYOR AND COUNCIL

**THRU:** RICH DLUGAS, CITY MANAGER *RD*  
DAWN LANG, MANAGEMENT SERVICES DIRECTOR *for AL*

**FROM:** MEGHAN FINERTY, CUSTOMER SERVICE SUPERVISOR *mf*

**SUBJECT:** TEMPORARY EXTENSION OF PREMISES FOR A SERIES 7 BEER AND WINE BAR LIQUOR LICENSE, HELD BY KWB CHANDLER LLC, DBA KOKOPELLI WINERY AND BISTRO

**RECOMMENDATION**

Staff recommends Council forward a recommendation of approval for a temporary extension of premises for State Liquor License No. 07070623, a Series 7 Beer and Wine Bar Liquor License, held by KWB Chandler LLC, dba Kokopelli Winery and Bistro, located at 35 W. Boston St. and further, that approval be given for the temporary extension for their City of Chandler Liquor License No. 118476 L07.

**BACKGROUND**

KWB Chandler LLC, dba Kokopelli Winery and Bistro, located at 35 W. Boston St., has requested a temporary extension of the alcohol serving area for their Kokopelli Krush. The period of the extension is Friday, October 19, 2012 from 5:00 p.m. until 11:00 p.m., Saturday, October 20, 2012 from 11:00 a.m. until 11:00 p.m. and Sunday, October 21, 2012 from 11:00 a.m. until 5:00 p.m.

The Police Department has no objections to this extension, and the applicant has applied for a Special Events Permit through the Special Event Committee.

**PROPOSED MOTION**

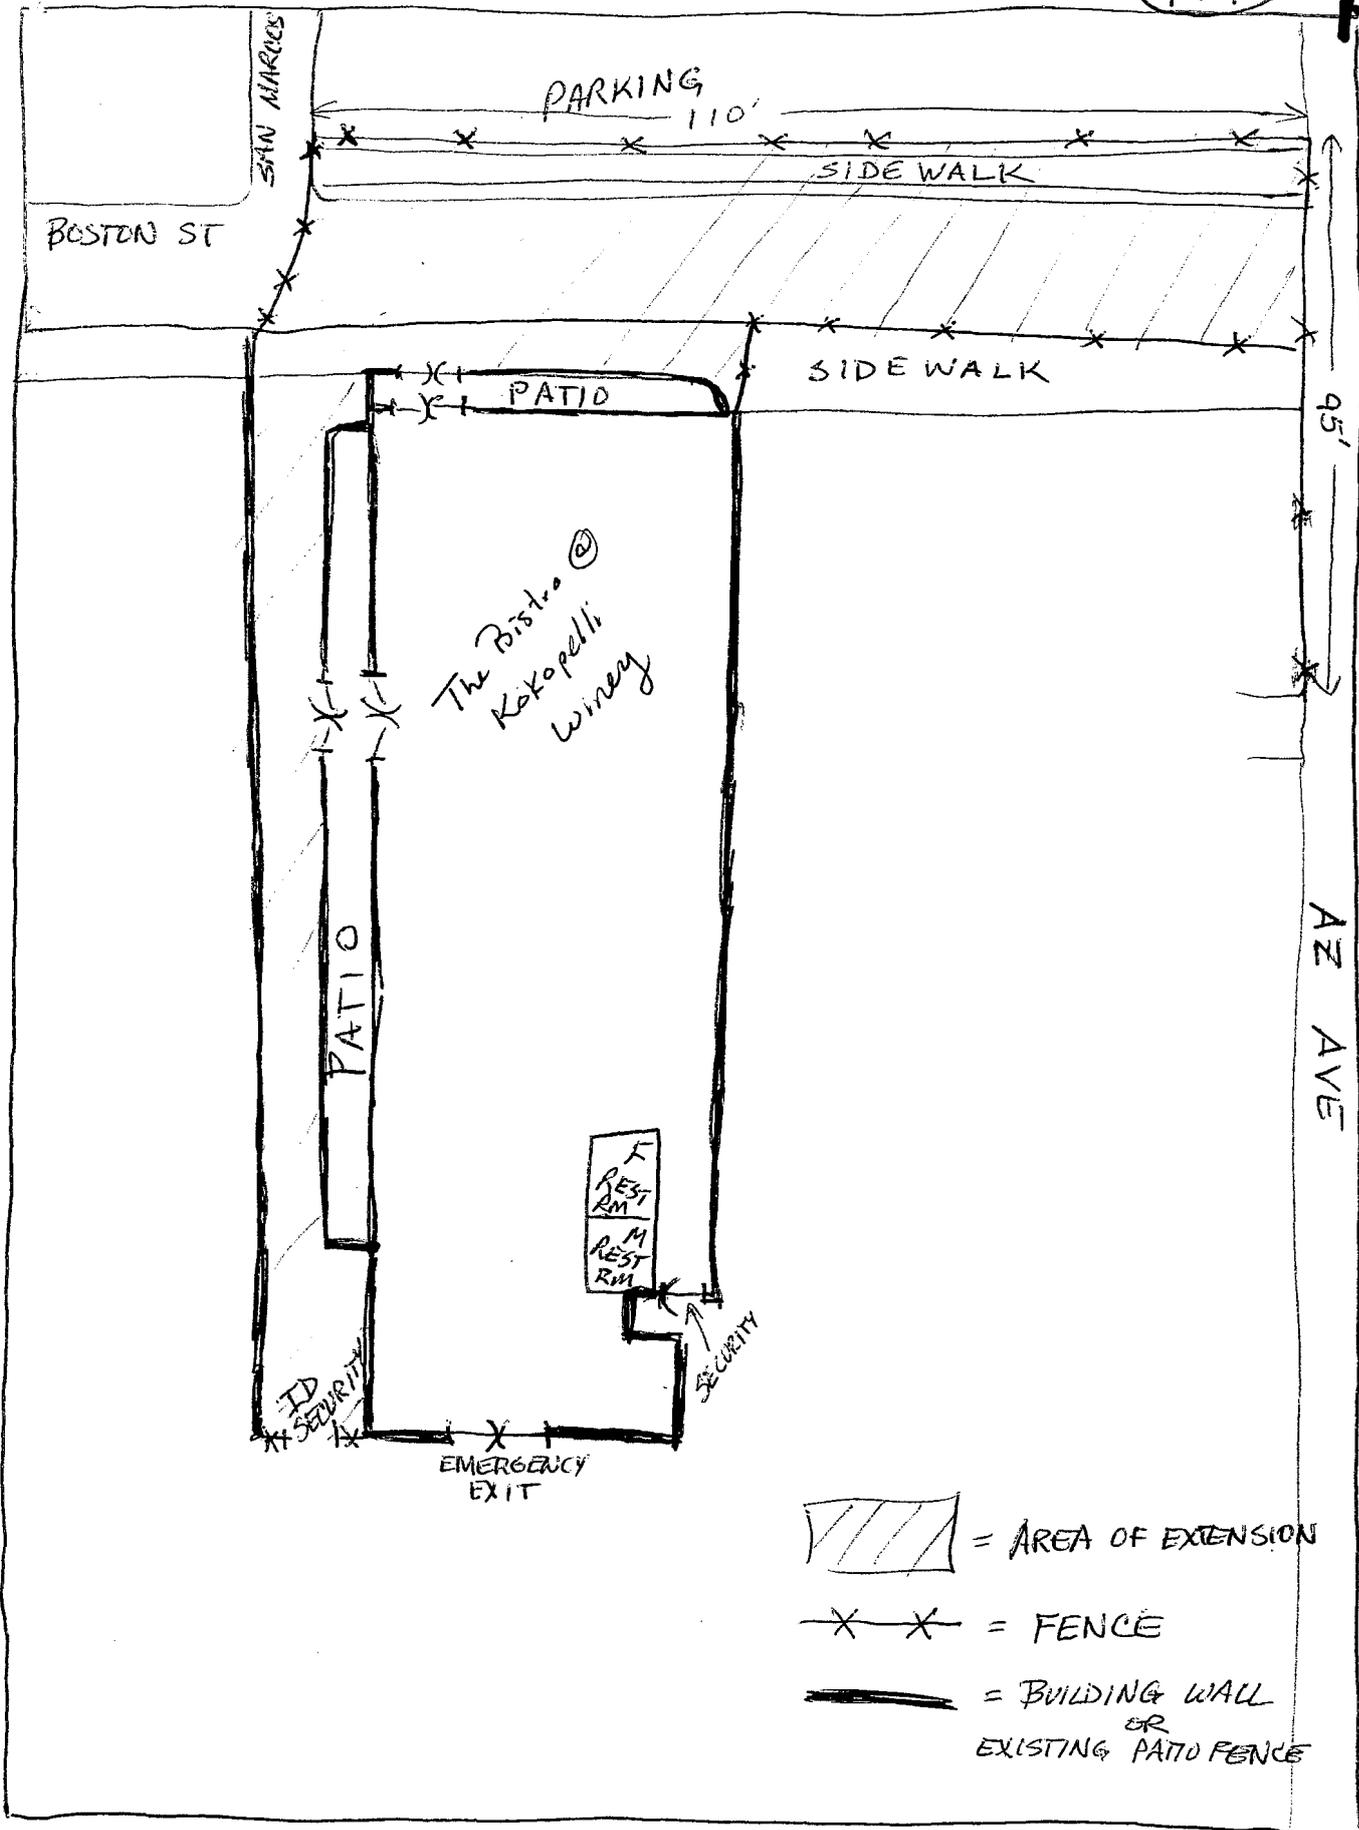
Move for recommendation to the State Department of Liquor Licenses and Control for approval of a temporary extension of premises for KWB Chandler LLC, dba Kokopelli Winery and Bistro on Friday, October 19, 2012 from 5:00 p.m. until 11:00 p.m., Saturday, October 20, 2012 from 11:00 a.m. until 11:00 p.m. and Sunday, October 21, 2012 from 11:00 a.m. until 5:00 p.m., and approval of the extension for their City of Chandler Liquor License.

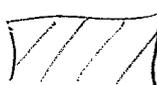
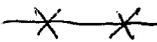
Attachment: A – Site Map

EXTENSION OF PREMISES

(N↑)

A



-  = AREA OF EXTENSION
-  = FENCE
-  = BUILDING WALL OR EXISTING PATIO FENCE