

Special # 1

FEB 06 2015

Chandler



Chandler • Arizona
Where Values Make The Difference

MEMORANDUM Management Services Department – Council Memo No. MR15-071

DATE: FEBRUARY 6, 2015

TO: MAYOR AND COUNCIL

THRU: RICH DLUGAS, CITY MANAGER *RD*
DAWN LANG, MANAGEMENT SERVICES DIRECTOR *DL*
MATTHEW DUNBAR, REVENUE AND TAX MANAGER *MD*

FROM: BONNIE BODDY, CUSTOMER SERVICE SUPERVISOR *BB*

SUBJECT: SPECIAL EVENT LIQUOR LICENSE
THE PERCH LLC, DBA THE PERCH

RECOMMENDATION

Staff recommends Council forward a recommendation for approval of a Special Event Liquor License for The Perch LLC, dba The Perch, and further, that approval be given for the City of Chandler Special Event Liquor License.

DISCUSSION

An application for a Special Event Liquor License has been submitted by The Perch LLC, dba The Perch for the 1st Annual Anniversary Party on Sunday, February 15, 2015 from 11:00 a.m. until Midnight, located at 232 S. Wall Street. The following application for a Special Event Liquor License was submitted for hearing on January 22, 2015, at which time it was continued until February 6, 2015.

With a Special Event Liquor License, the organization can sell all alcoholic beverages within the confines of the event during the designated event periods.


The Police Department has no objections to this event, and the applicant has applied for a Temporary Sales and Promotional Event Permit through Community & Neighborhood Services.

PROPOSED MOTION

Move for recommendation to the State Department of Liquor Licenses and Control for approval of the Special Event Liquor License, for The Perch LLC, dba The Perch on Sunday, February 15, 2015 from 11:00 a.m. until Midnight, located at 232 S. Wall Street, and approval of the City of Chandler Special Event Liquor License.

Attachment: A - Map of Event

N ↑ A

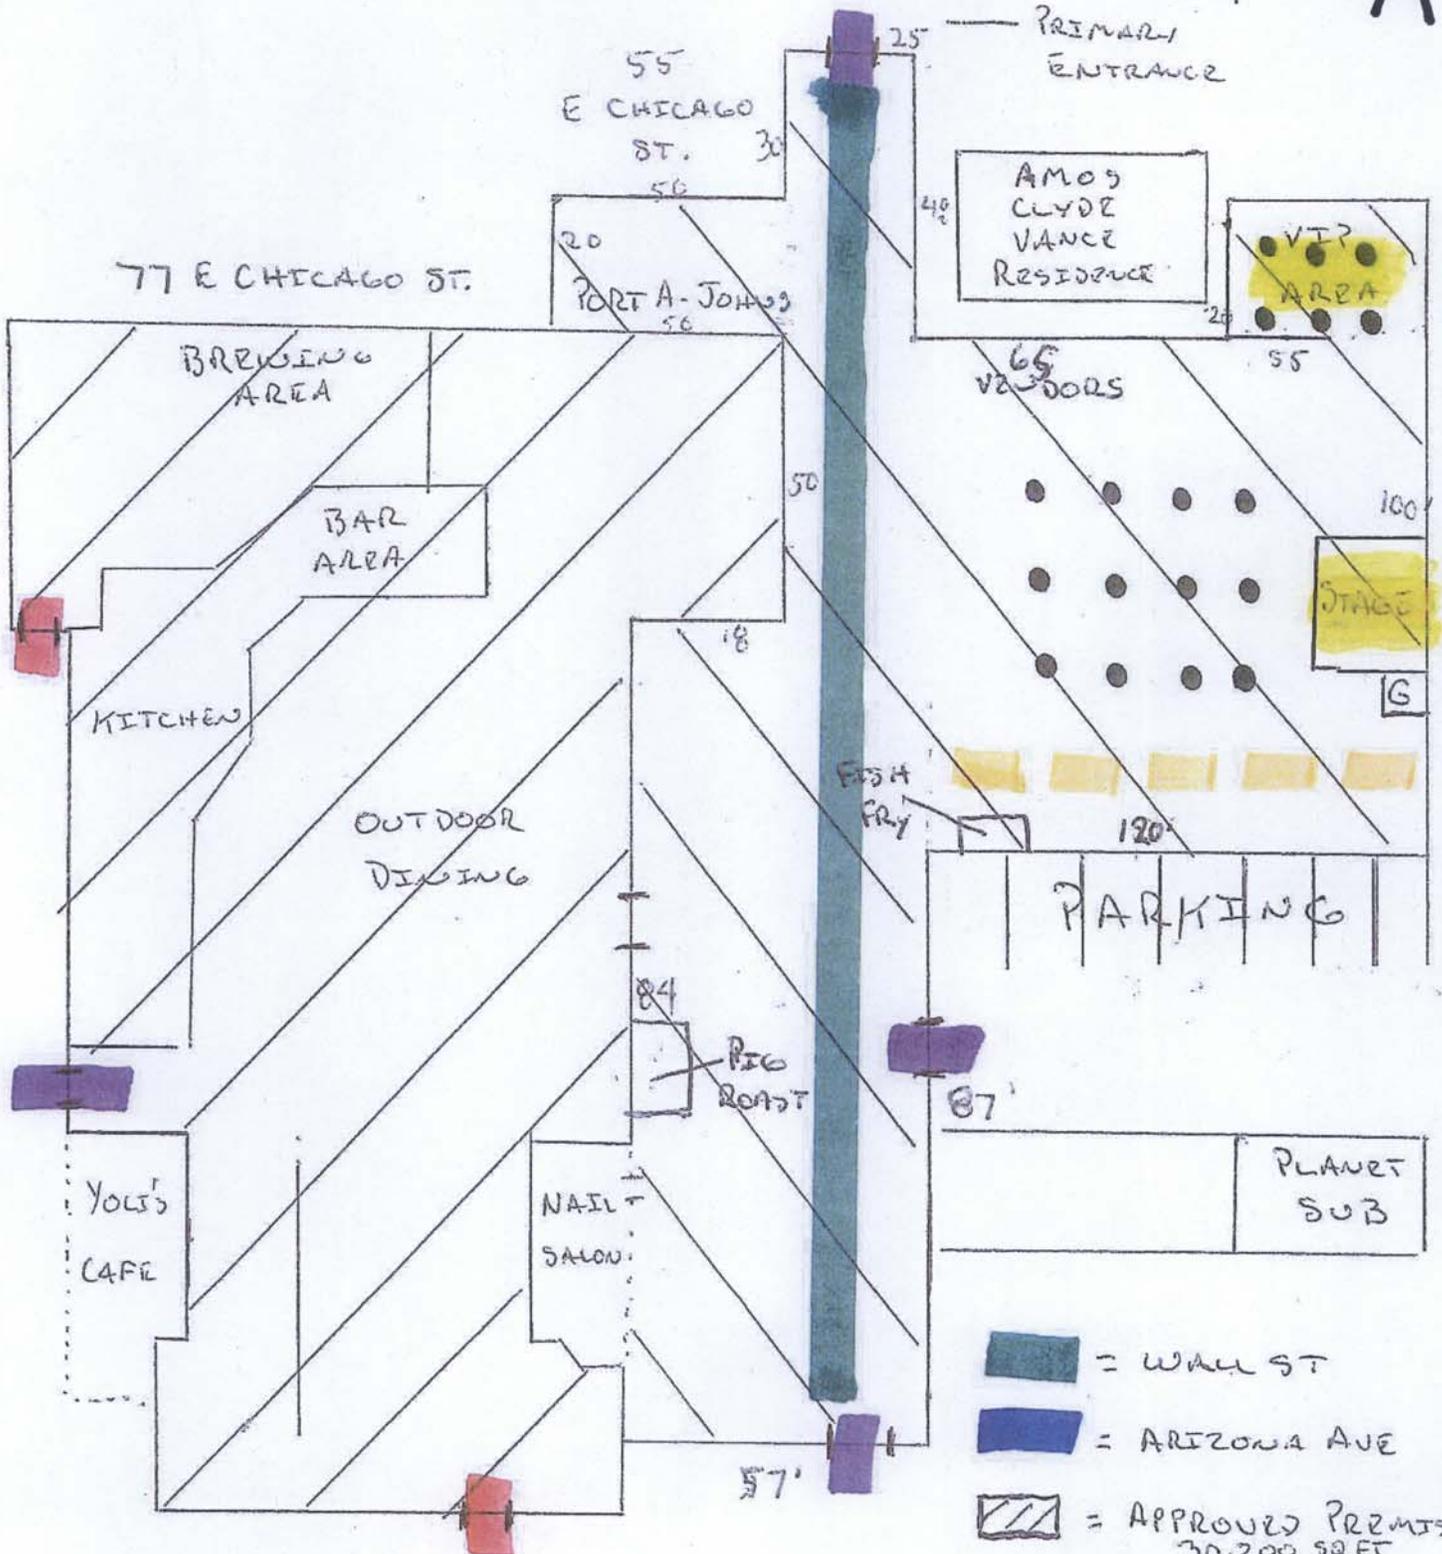

* STAGE = 12' x 16' x 24"

CANOPY = 5 - 10x10 & 2 - 20x20

GENERATOR = 1

HEIGHTOP TABLES = 12 MAIN AREA & VIP AREA

PORTA JOHNS 4 REGULAR 1 HANDICAP

- = WALL ST
- = ARIZONA AVE
- = APPROVED PERMITS 30,200 SQFT
- = PROPOSED TEMPORARY 18,000 SQFT EXTENSION
- = ENTRANCE/EXIT W/SECURE
- = EXIT ONLY
- = 3FT IN DIAMETER HEIGHTOP TABLES
- = 10x10 CANOPY
- = 20x20 CANOPY