



Chandler · Arizona
Where Values Make The Difference



MEMORANDUM Management Services Department - Council Memo No. MR16-094

DATE: JANAUARY 28, 2016

TO: MAYOR AND COUNCIL

THRU: MARSHA REED, ACTING CITY MANAGER *MR*
DAWN LANG, MANAGEMENT SERVICES DIRECTOR *DLL*
MATTHEW DUNBAR, REVENUE AND TAX MANAGER *(MP)*

FROM: BONNIE BODDY, CUSTOMER SERVICE SUPERVISOR *BB*

SUBJECT: TEMPORARY EXTENSION OF PREMISES SERIES 6 BAR LIQUOR LICENSE AND A SERIES 3 DOMESTIC MICROBREWERY LICENSE HELD BY THE PERCH LLC, DBA THE PERCH

RECOMMENDATION

Staff recommends Council forward a recommendation of approval for the temporary extension of premises for State Liquor License No.06070316, a Series 6, Bar Liquor License, and State liquor license No.03073070, a Series 3, Domestic Microbrewery License held by The Perch LLC, dba The Perch, located at 232 S. Wall Street and further, that approval be given for the temporary extension for the City of Chandler Liquor License No. 145511 L6 and L3.

BACKGROUND

The Perch LLC, dba The Perch, located at 232 S. Wall Street, has requested a temporary extension of the alcohol serving area for a 2nd Annual Anniversary Party. The period of the extension is Sunday, February 14, 2016, from 11:00 a.m. until 11:00 p.m.


The Police Department has no objections to this extension, and the applicant has applied for a Temporary Sales and Promotional Event Permit through Community and Neighborhood Services.

PROPOSED MOTION

Move for recommendation to the State Department of Liquor Licenses and Control for approval of a temporary extension of premises for The Perch LLC, dba The Perch on Sunday, February 14, 2016, from 11:00 a.m. until 11:00 p.m., and approval of the extension for the City of Chandler Liquor Licenses.

Attachment: A – Site Map

NA A

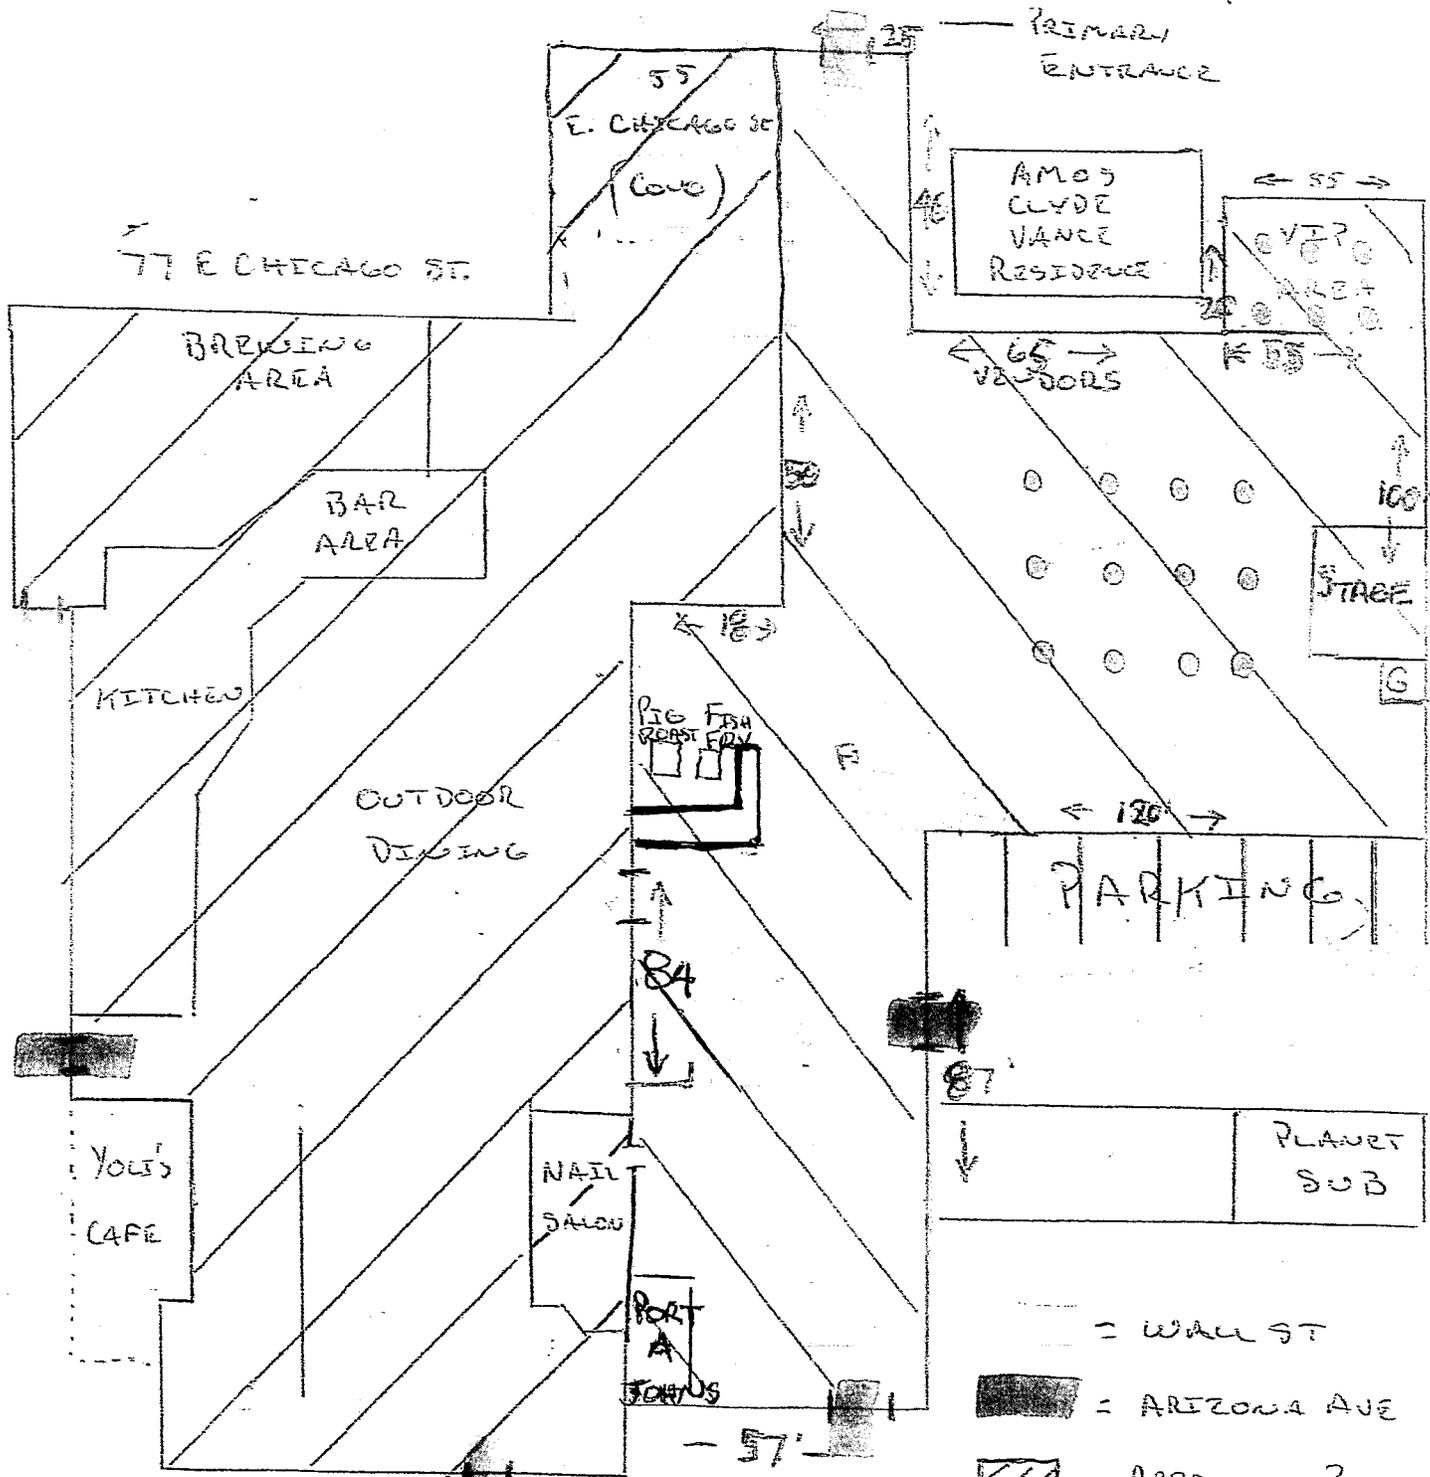

* STAGE = 12' x 16' x 24"

CANOPY = 5 - 10x10 & 2 - 20x20

GENERATOR = 1

HIGH TOP TABLES = 12 MAIN AREA 6 VIP AREA

PORT A JOHNS 4 REGULAR 1 HANDICAP

- - - = WALL ST
- = ARIZONA AVE
- ▨ = APPROVED PREMISE 36,730 SQFT
- ▩ = PROPOSED TEMPORARY EXTENSION 18,000 SQFT
- = ENTRANCE/EXIT w/ SECURITY ID CHECK
- = EXIT ONLY
- = 3FT DIA HIGH-TOP TABLES