

SEP 24 2009



Chandler · Arizona
Where Values Make The Difference

MEMORANDUM Management Services Department - Council Memo No. MR10-029

DATE: SEPTEMBER 24, 2009

TO: MAYOR AND COUNCIL

THRU: W. MARK PENTZ, CITY MANAGER *RD*
RICH DLUGAS, ASSISTANT CITY MANAGER *RD*
DENNIS STRACHOTA, MANAGEMENT SERVICES DIRECTOR *MS*
DAWN LANG, ASSISTANT DIRECTOR FOR FINANCE *W*

FROM: SANDI RODENBECK, TAX AND LICENSE MANAGER *W*

SUBJECT: TEMPORARY EXTENSION OF PREMISES FOR THE SERIES 12
RESTAURAANT LIQUOR HELD BY MURPHY'S LAW 58 LLC
DBA MURPHY'S LAW

RECOMMENDATION

Staff recommends Council forward a recommendation of approval for a temporary extension of premises for State Liquor License No. 12077699, a Series 12 Restaurant Liquor License, held by Murphy's Law 58 LLC, dba Murphy's Law at 58 S. San Marcos Pl. and further, that approval be given for the temporary extension for their City of Chandler Liquor License No. 120887 L12.

BACKGROUND


Murphy's Law 58 LLC, dba Murphy's Law, located at 58 S. San Marcos Pl., has requested a temporary extension of the alcohol serving area for their Halloween Costume Ball. The period of the extension is Saturday, October 31, 2009 from 4:00 p.m. until 2:00 a.m.

The Police Department has no objections to this extension, and the applicant has applied for a Temporary Sales and Promotional Event Permit through Neighborhood Services.

PROPOSED MOTION

Move for recommendation to the State Department of Liquor Licenses and Control for approval of a temporary extension of premises for Murphy's Law 58 LLC, dba Murphy's Law on Saturday, October 31, 2009 from 4:00 p.m. until 2:00 a.m., and approval of the extension for their City of Chandler Liquor License.

Attachments: Site Map – A

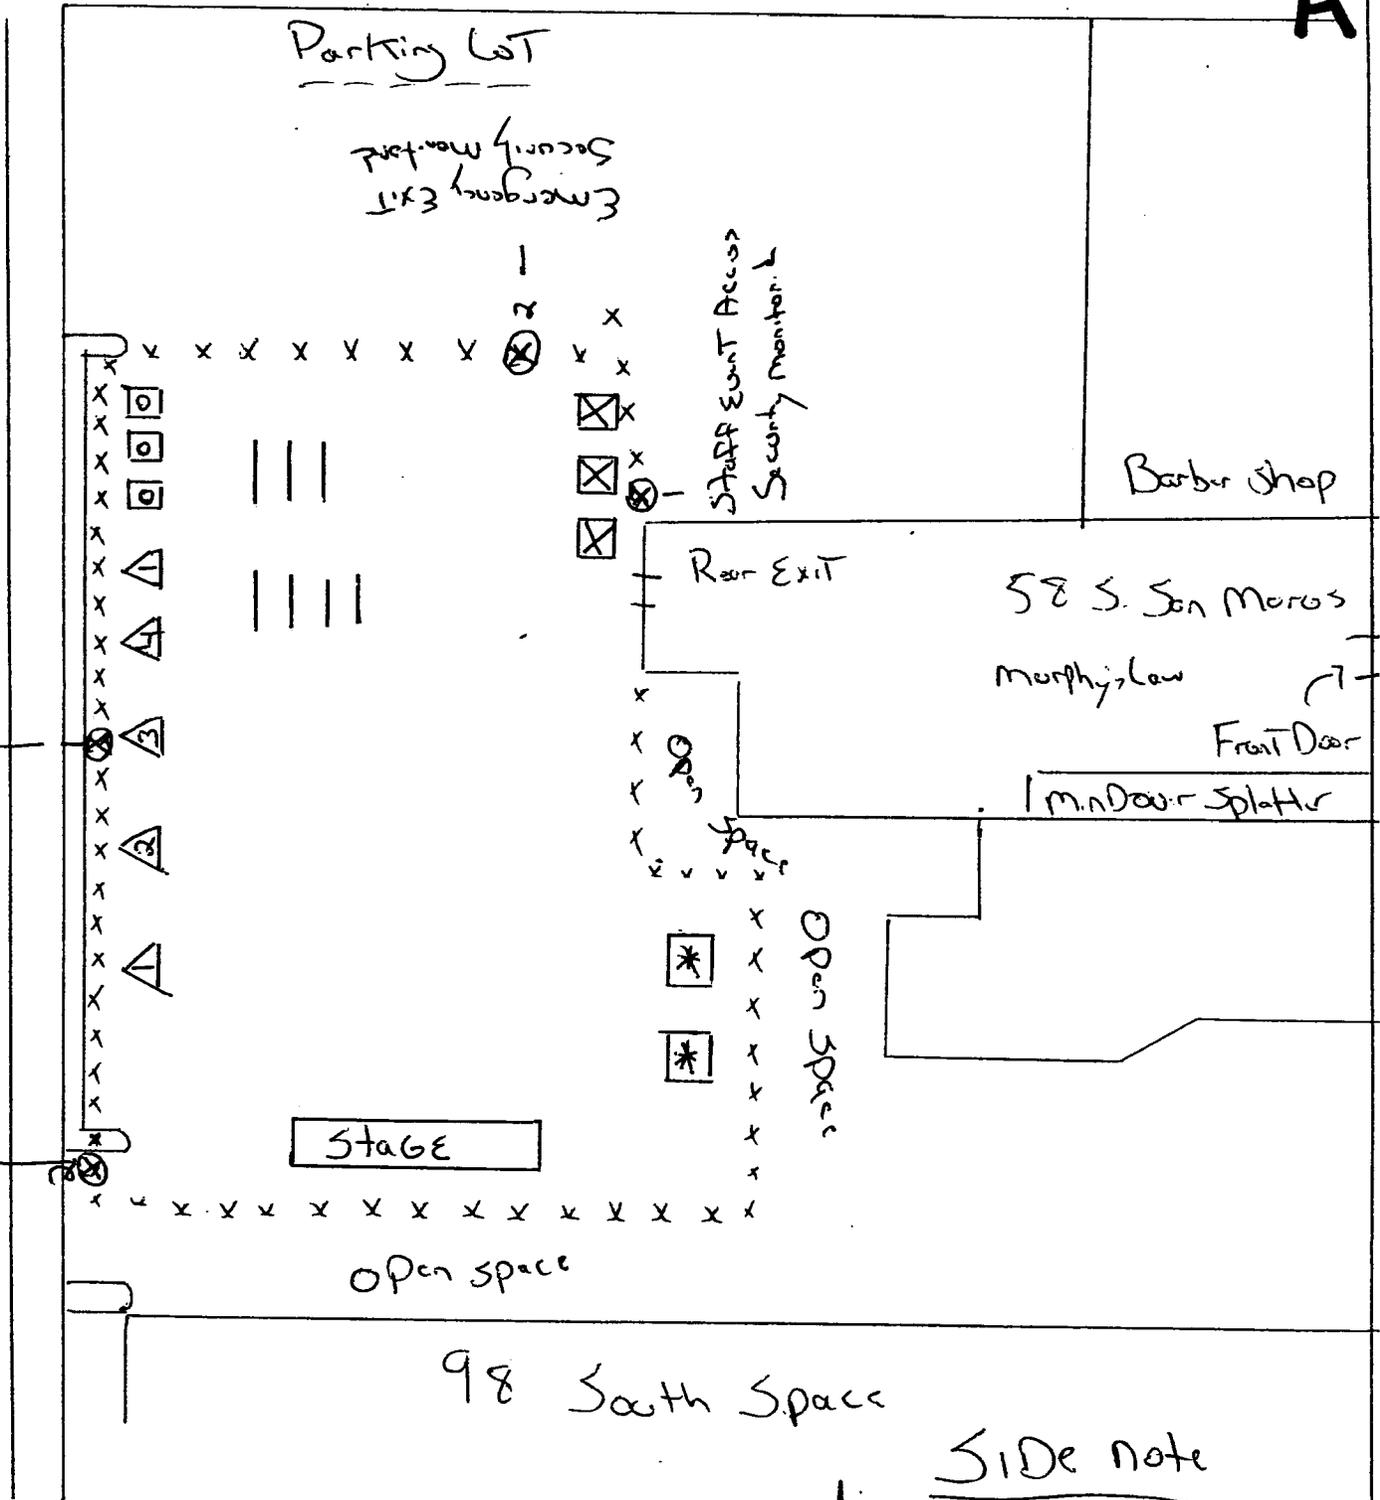

Staff Event Access Security Monitor
 Emergency EXIT Security Monitor

- ① - Beer + Liquor Tent
- ② - Guinis -> Educational Booth
- ③ - Beer Only Tent
- ④ - Food Grill + Service
- ⊗ - Port o Potties Table of 3

- XXXX - Temporary Fence Approx 308 FT
- ⊙ - Game Area
- ⊛ - Event Support Vendors NO Sales
- ⊗ - Fence Exits monitored By Security
- - Table Area

Side note

12 Parking Spaces will be Used
 2 Handicap Spaces
 Open Space marked shows Rear of other Businesses will NOT be blocked to Allow EXIT or Deliveries.