




KEY MAP LEGEND

K1 ← **N. KNOX & S. KNOX CROSSING** →
*SEE CROSSING EXHIBIT NEXT SHEET


K3 ← **RAY RD CROSSING** →
*SEE CROSSING EXHIBIT NEXT SHEET

K2 ← **KYRENE BRANCH CANAL NORTH** →

K4 ← **KYRENE BRANCH CANAL SOUTH** →

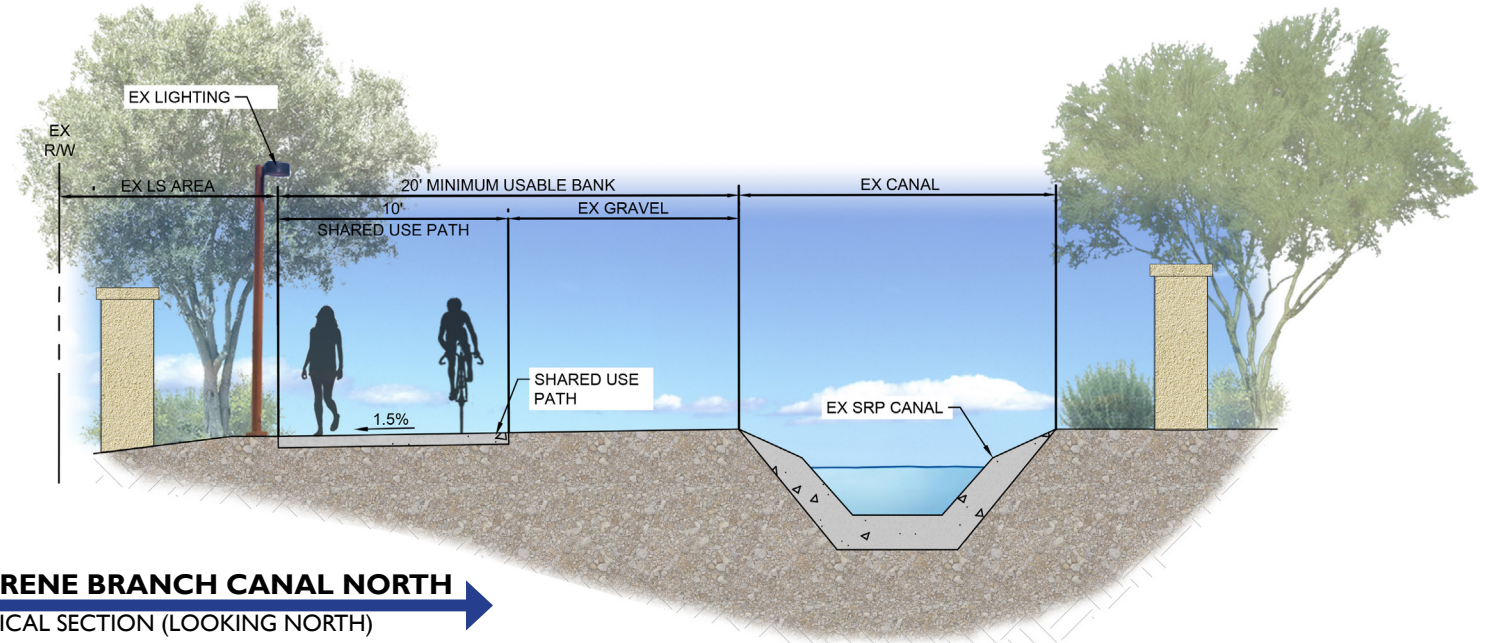

K2 ← **KYRENE BRANCH CANAL NORTH** →
TYPICAL SECTION (LOOKING NORTH)

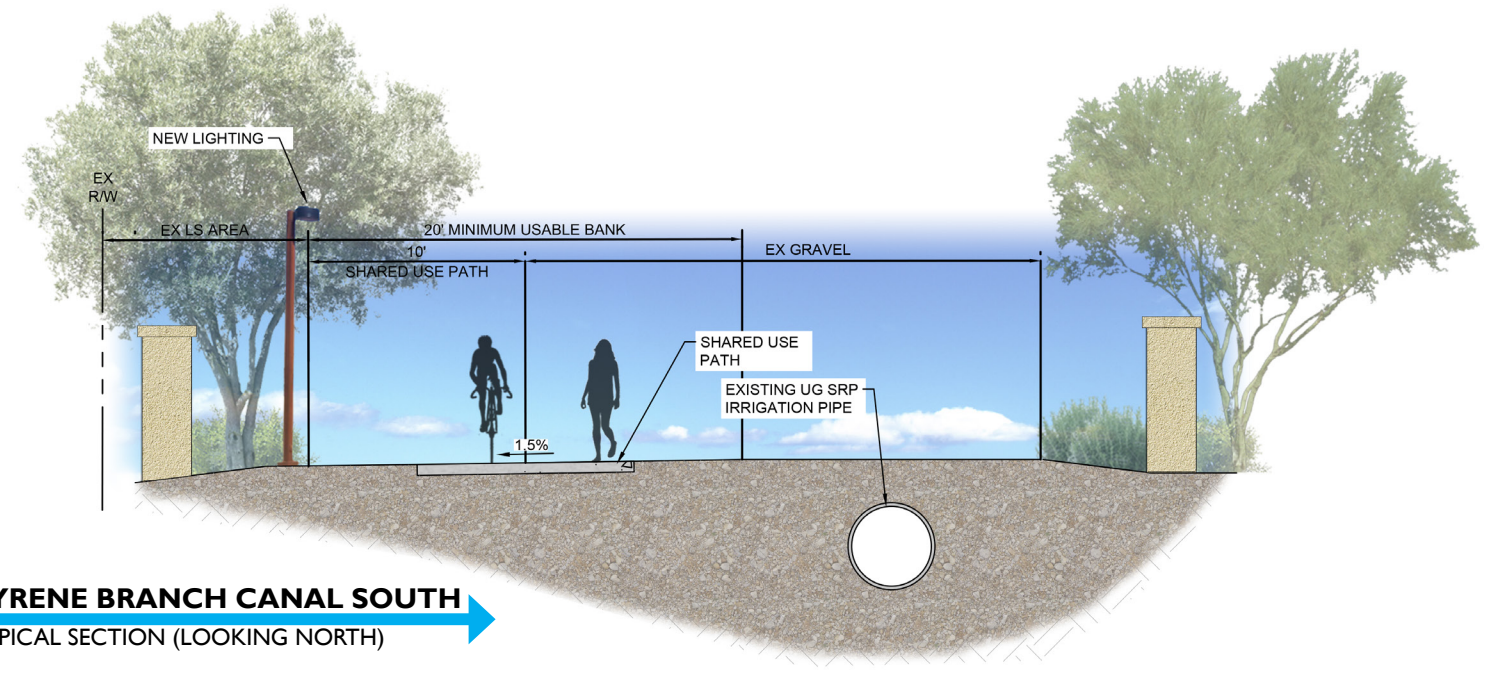

K4 ← **KYRENE BRANCH CANAL SOUTH** →
TYPICAL SECTION (LOOKING NORTH)