



PROPOSED LINDSAY RD IMPROVEMENTS: HUNT HIGHWAY TO OCOTILLO RD
ST2001-201, CHN0246D, T024301C


MATCHLINE - STATION 140+50

 

- PROPOSED RW ACQUISITION
- PROPOSED DRAINAGE EASEMENT
- PROPOSED TEMPORARY CONSTRUCTION EASEMENT

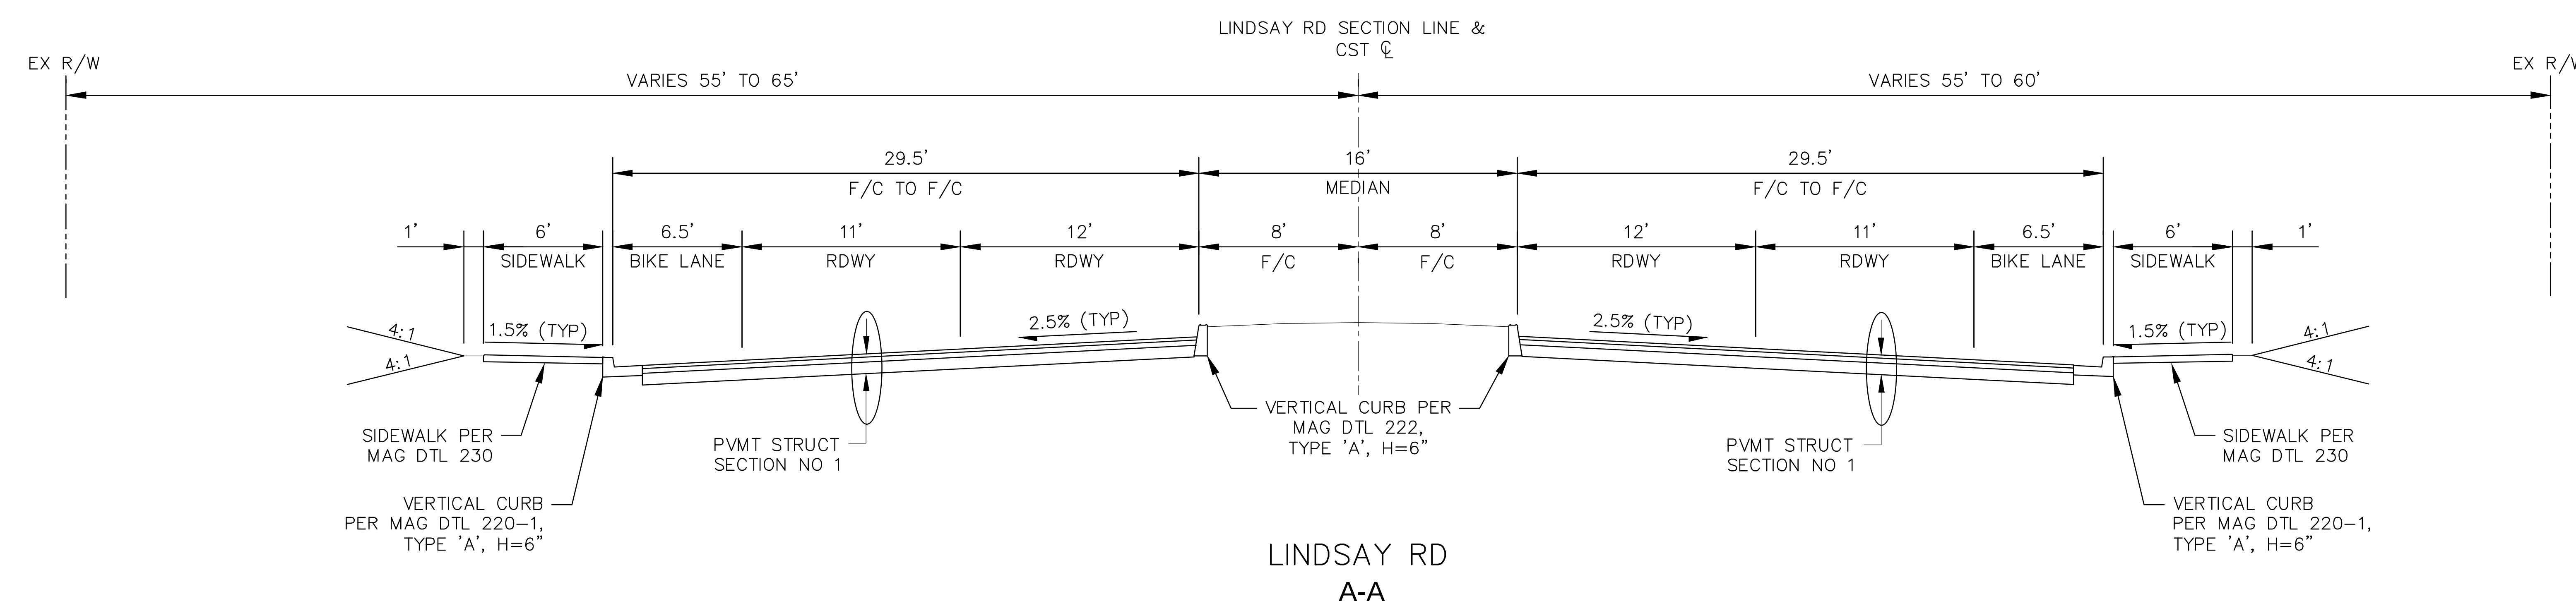


MATCHLINE - STATION 140+50

 

MATCHLINE - STATION 181+00


PROPOSED LINDSAY RD IMPROVEMENTS: HUNT HIGHWAY TO OCOTILLO RD
ST2001-201, CHN0246D, T024301C

MATCHLINE - STATION 181+00

 

MATCHLINE - STATION 221+50

- PROPOSED RW ACQUISITION
- PROPOSED DRAINAGE EASEMENT
- PROPOSED TEMPORARY CONSTRUCTION EASEMENT

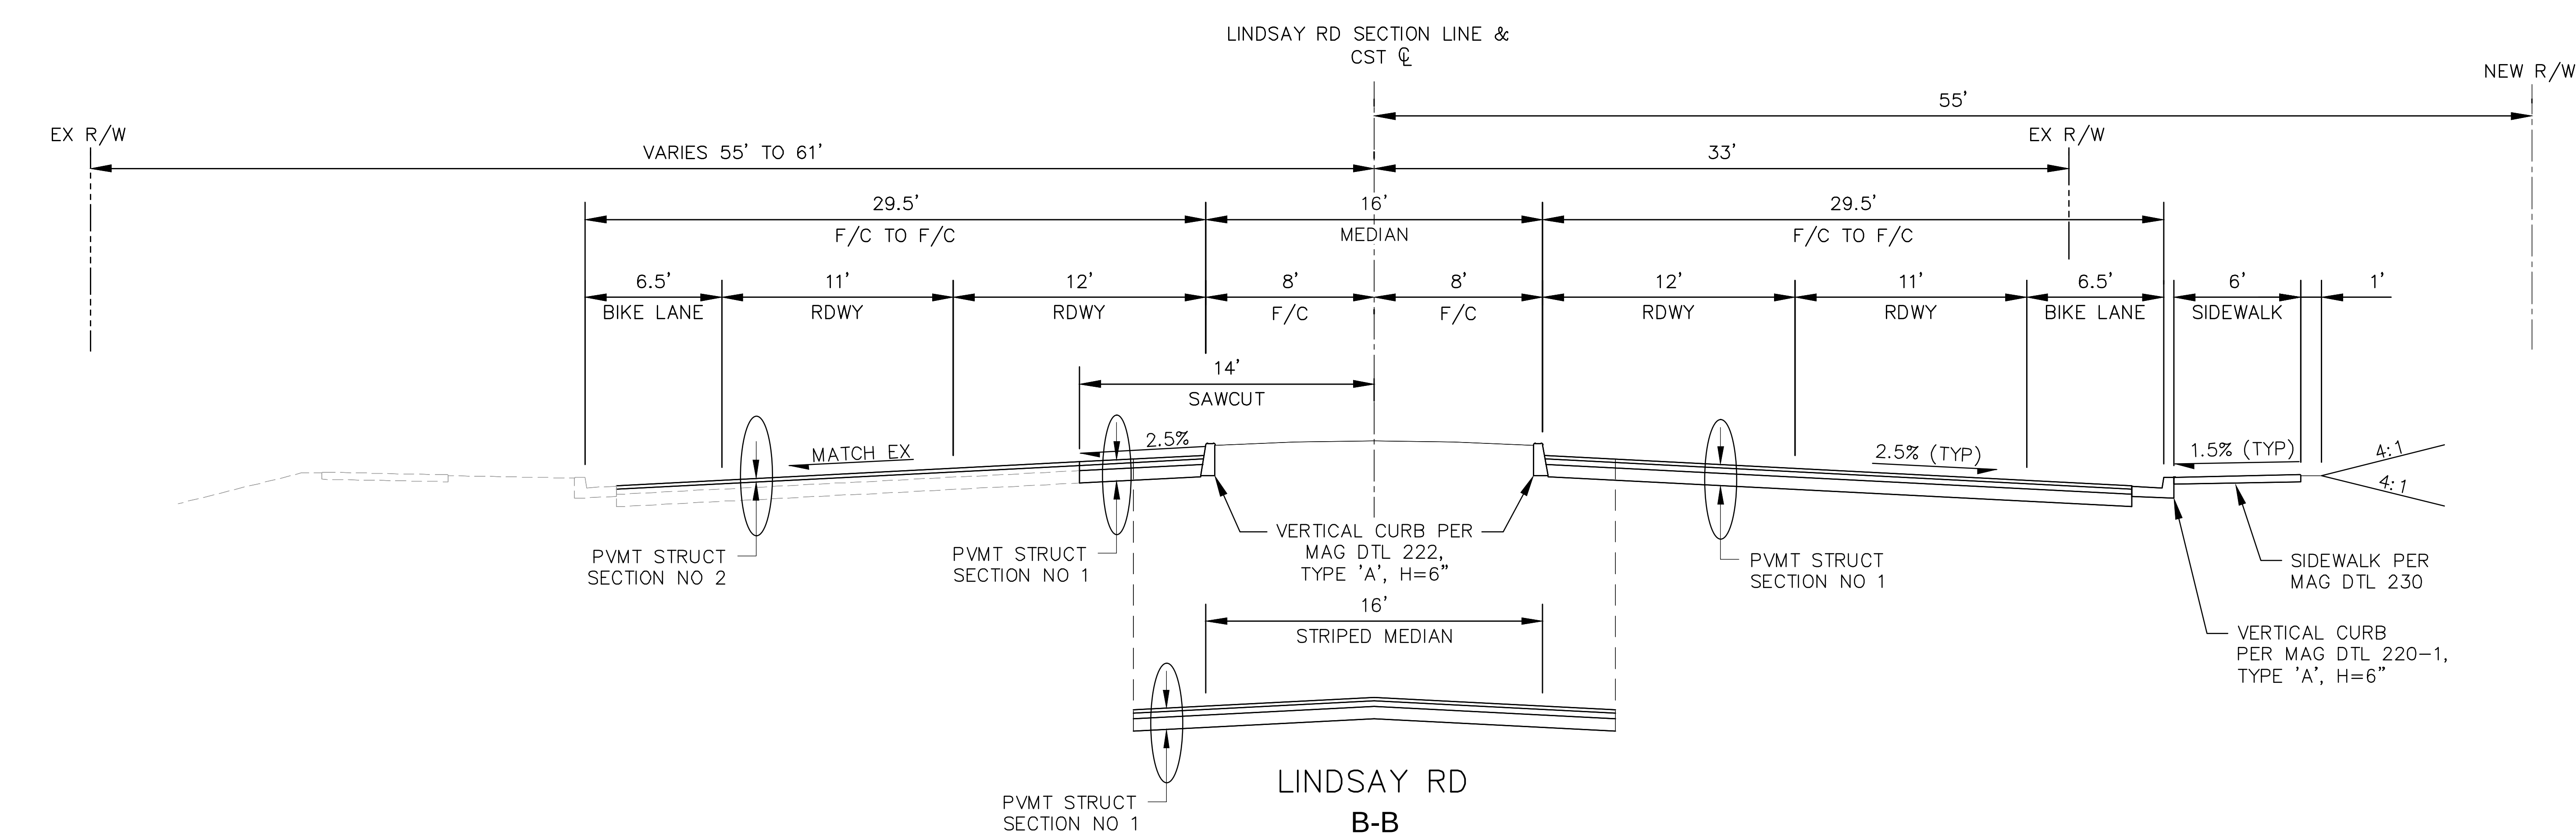

MATCHLINE - STATION 221+50

